


FUTURE RIGHT OUT ONLY

PROPOSED RIGHT OUT ONLY

HIGHWAY # 2

O'LEARY ROAD

SCALE: 1" = 100'-0"

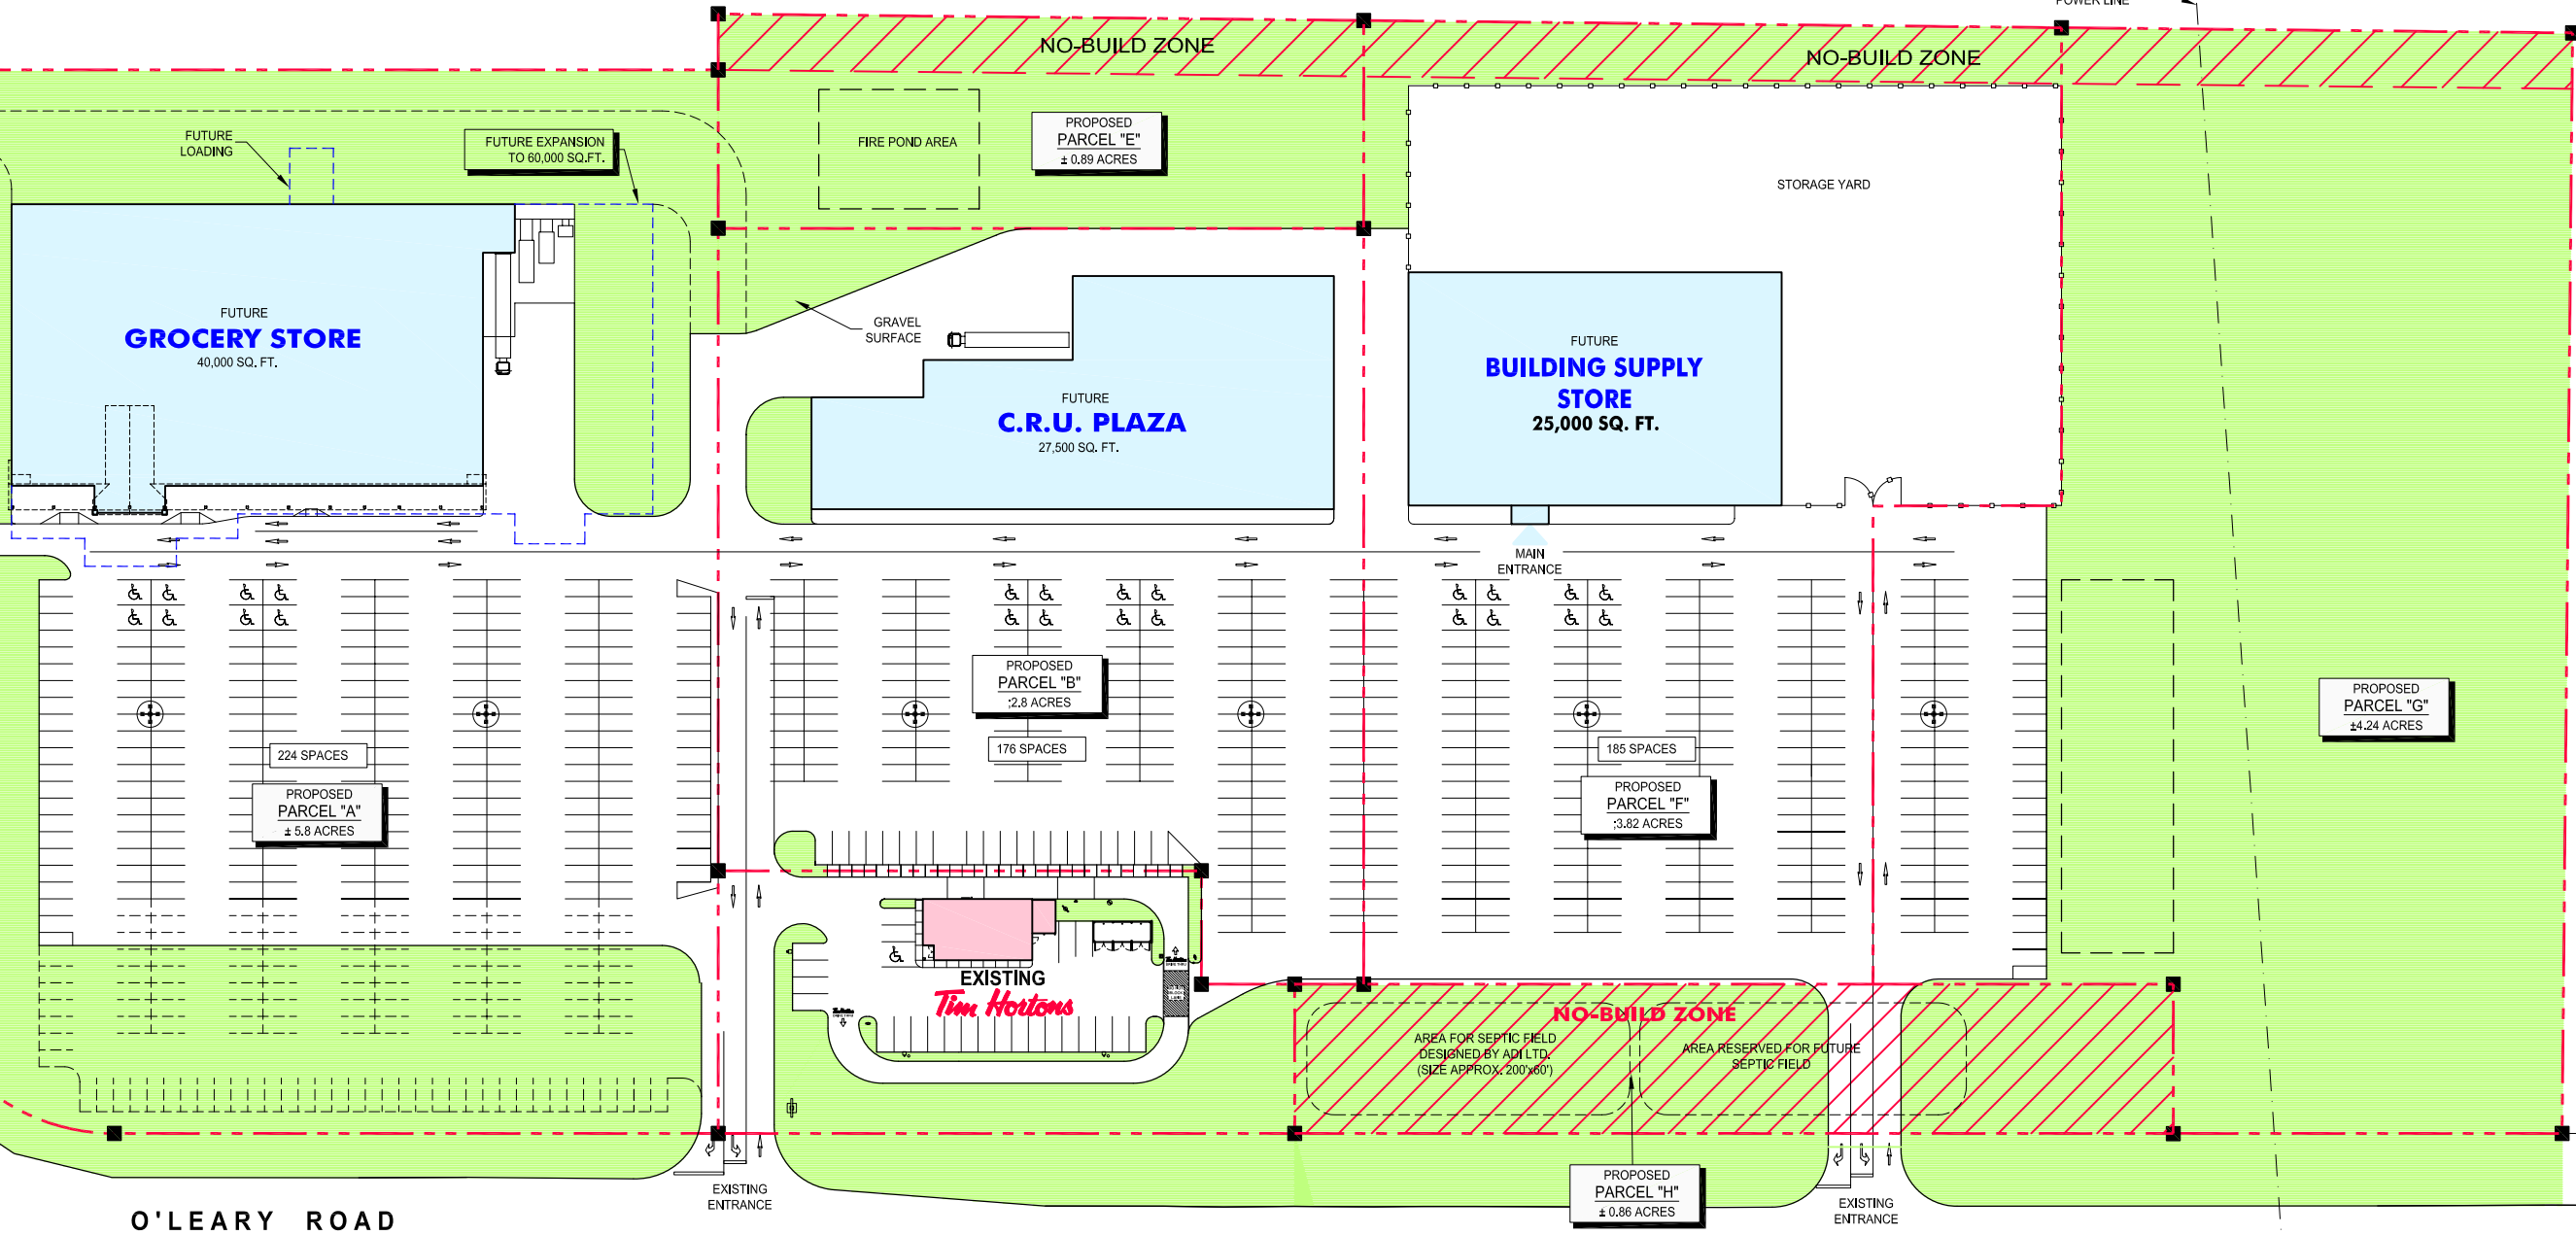

CONCEPT PLAN - CP1

Proposed Site Development

O'Leary Road, O'Leary PE - August 10, 2009

PRESENTED BY:

